

Work Zone Speed Limits

Alabama Department of Transportation


Sometimes needed 24/7, others times not



TEMPORARY TRAFFIC CONTROL PLAN SHEET


REFERENCE PROJECT NO	FISCAL YEAR	SHEET NO

TYPICAL SCHEME FOR RIGHT LANE CLOSURE

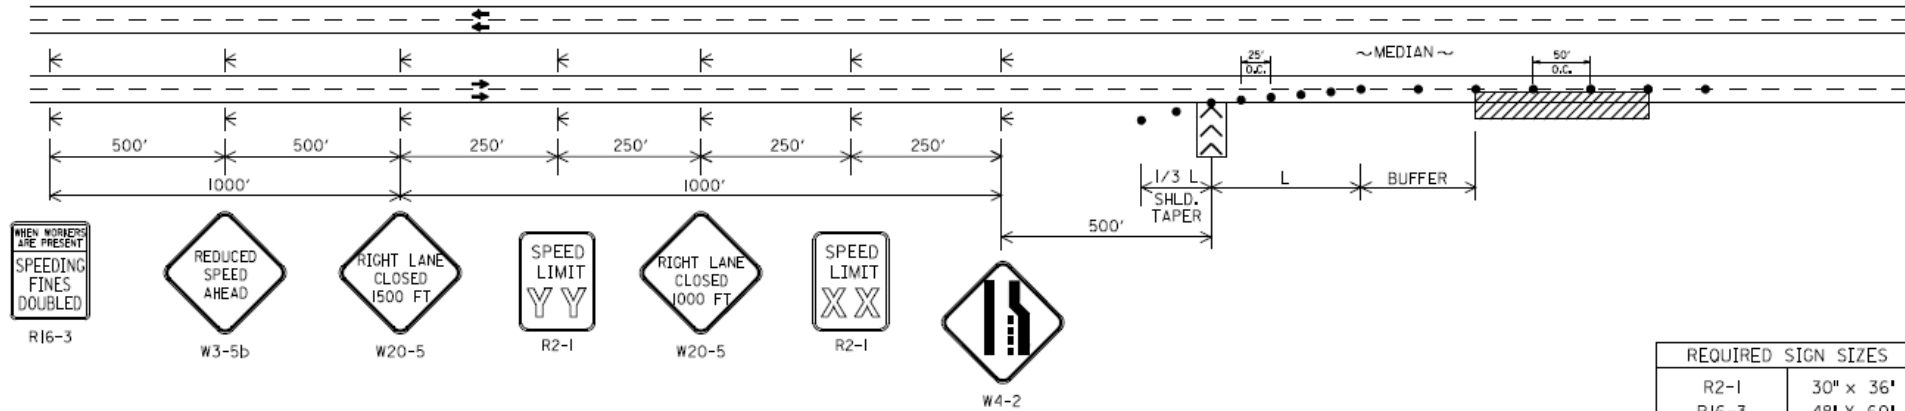

REQUIRED SIGN SIZES	
R2-1	30" x 36"
R16-3	48" x 60"
W3-5b	48" x 48"
W4-2	48" x 48"
W20-5	48" x 48"

TYPICAL SCHEME FOR LEFT LANE CLOSURE

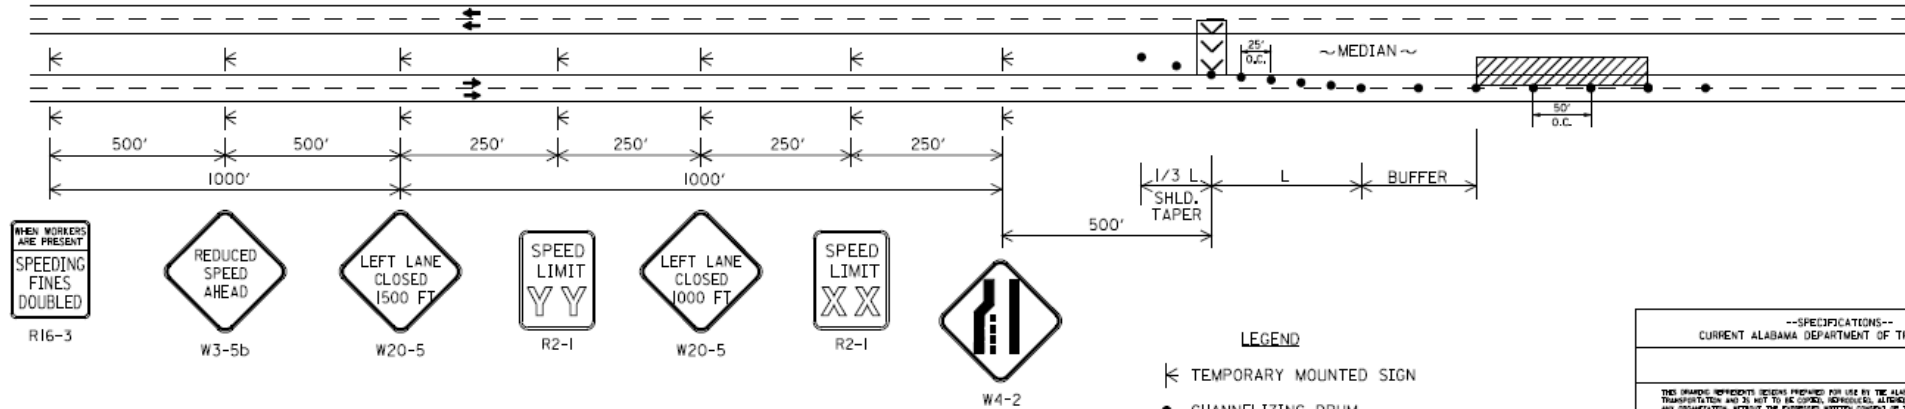

LEGEND

- TEMPORARY MOUNTED SIGN
- CHANNELIZING DRUM
- WORK AREA
- PORTABLE SEQUENTIAL ARROW AND CHEVRON SIGN UNIT

GENERAL NOTES

- ALL SIGNS SHALL BE TEMPORARY MOUNTED AS SHOWN, UNLESS THE WORK PERIOD EXCEEDS FOUR (4) DAYS. IN SUCH CASES, THE SIGNS SHALL BE POST MOUNTED.
- SIGN (XX) SHALL SHOW THE SPEED IN THE WORK ZONE. SIGN (YY) SHALL BE USED IF SPEED REDUCTION REQUIRES TWO SIGNS

--SPECIFICATIONS--	
CURRENT ALABAMA DEPARTMENT OF TRANSPORTATION	
THIS DRAWING REPRESENTS DESIGNS PROVIDED FOR USE BY THE ALABAMA DEPARTMENT OF TRANSPORTATION AND IS NOT TO BE COPIED, REPRODUCED, ALTERED, OR USED BY ANY OTHER ORGANIZATION WITHOUT THE EXPRESSED WRITTEN CONSENT OF THE ALABAMA DEPARTMENT OF TRANSPORTATION. PERMISSION IS GRANTED TO ANYONE TO COPY THIS DRAWING FOR PERSONAL USE ONLY. UNAUTHORIZED USE OF THIS DRAWING MAY BE PROSECUTED TO THE FULL EXTENT OF THE LAW.	
<p>ALABAMA DEPARTMENT OF TRANSPORTATION 1400 COLLEGE AVENUE MONTGOMERY, AL 36103-3000</p>	<p>DESIGN BUREAU SPECIAL DRAWING DETAILS FOR MULTILANE DIVIDED HIGHWAY LANE CLOSURES (SHORT TERM OPERATIONS)</p>
<p>SPECIAL DRAWING NO. SHEET 001 DATE DRAWN 4/15/2021</p>	<p>SPECIAL PROJECT DETAIL SHEET 001 DATE 4/15/2021</p>

SHEET TITLE

ROUTE

NOT TO SCALE


Supposed to be covered when not in effect



Covered properly but....sometimes covers fail!





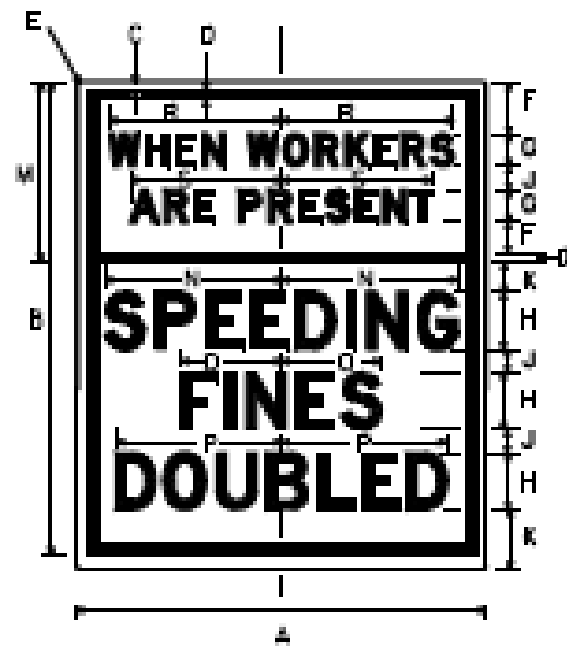

WHEN WORKERS
ARE PRESENT

SPEED
LIMIT
50

**SPEED
LIMIT
50**

**WHEN WORKERS
ARE PRESENT**

